


Floor Plan Papa John. 49 Baxter Gate Loughborough LE11 1TH

APPENDIX 9

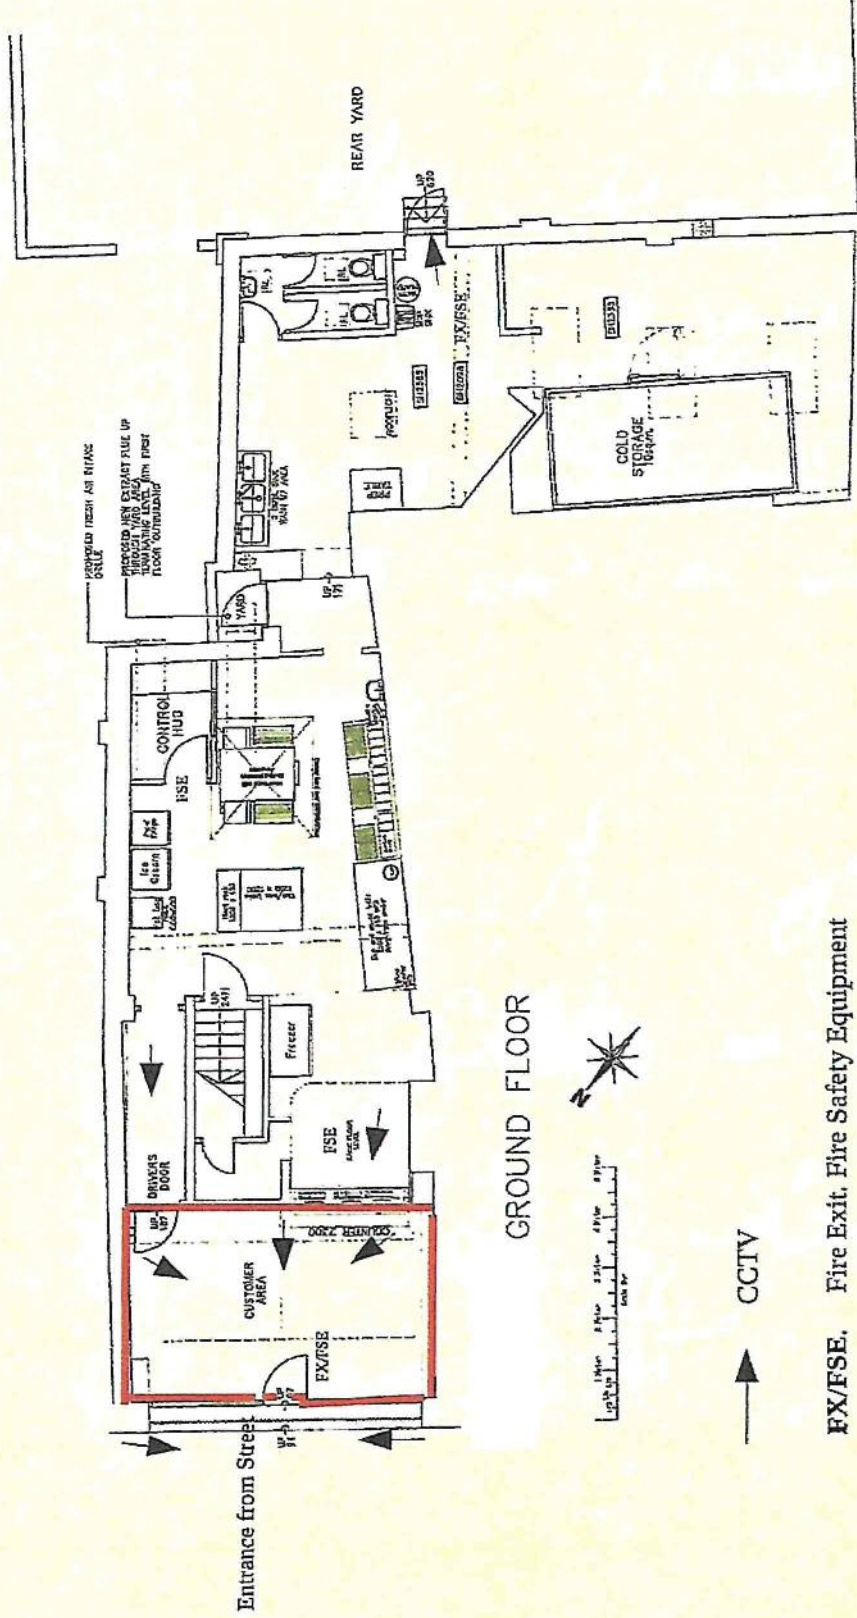

A. DRAWN BY	11/11/11	11/11/11
B. CHECKED BY		

MARTIN
 DEBEN
 NORTH ANTIQUITY PARTNERS
 11 FORTY ONE, 11 FORTY ONE
 CITY ROAD, LONDON EC2A 4EJ

DATE: 11/11/11
 DRAWN BY: [Name]
 CHECKED BY: [Name]
 PROJECT: 00049-03

DATE	DESCRIPTION	BY
11/11/11	ISSUED FOR PERMIT	MD
11/11/11	ISSUED FOR PERMIT	MD
11/11/11	ISSUED FOR PERMIT	MD